

**KEY PLAN**

**DATA / LEGEND**

	DESCRIPTION	Area SQ FT
	LEASE AREA	644.82
	<b>TOTAL</b>	<b>645</b>


**EXHIBIT A**

DRAWING: EXH-15-ROOM-TB3244-TB3		DRAWN BY: ManzyukP
SHEET: 1	SCALE: N.T.S.	DATE: 10/7/2015

**SACRAMENTO INTERNATIONAL AIRPORT**  
 Sacramento Asian Pacific Chamber of Commerce  
 CENTRAL B TERMINAL FIRST FLOOR



6900 AIRPORT BLVD.  
 SACRAMENTO, CA 95837

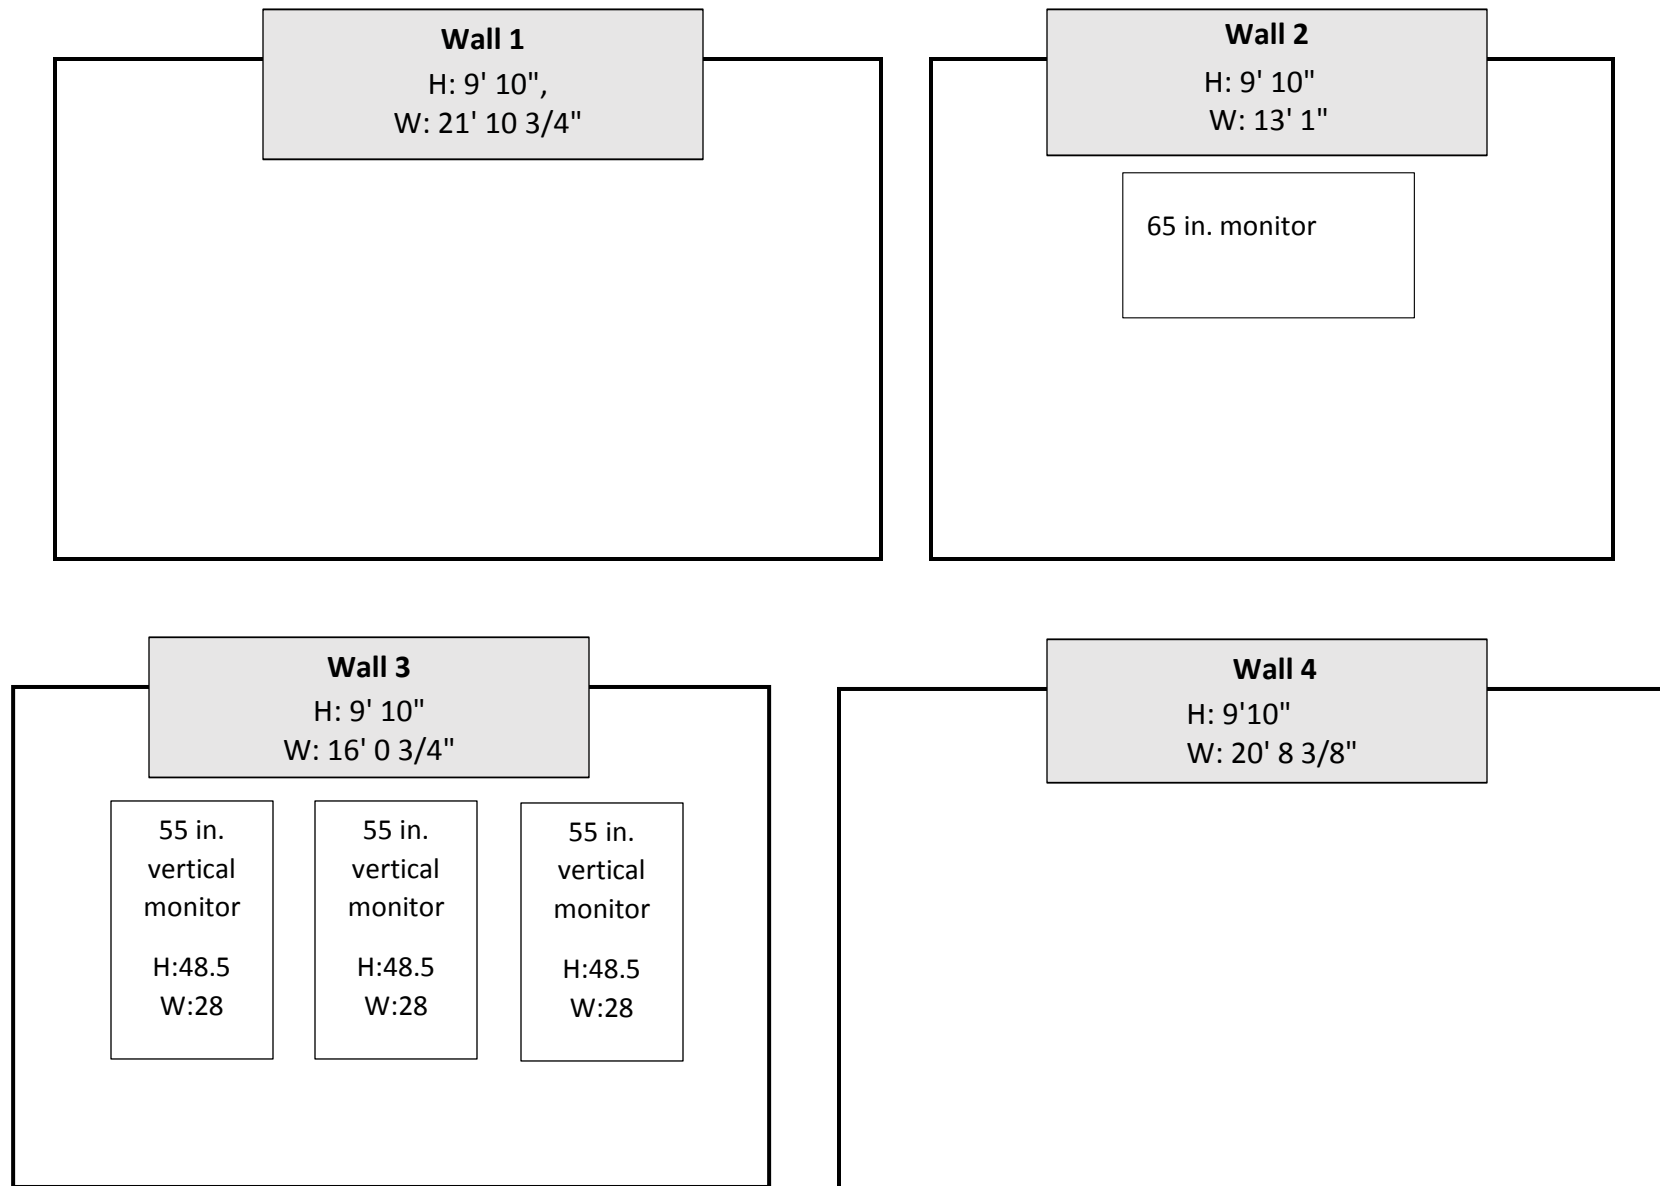

Walls 1 and Wall 4 are free space. Walls 2 and 3 have monitors (as pictured above) that we recommend not be moved, because of electrical outlet needs.

